


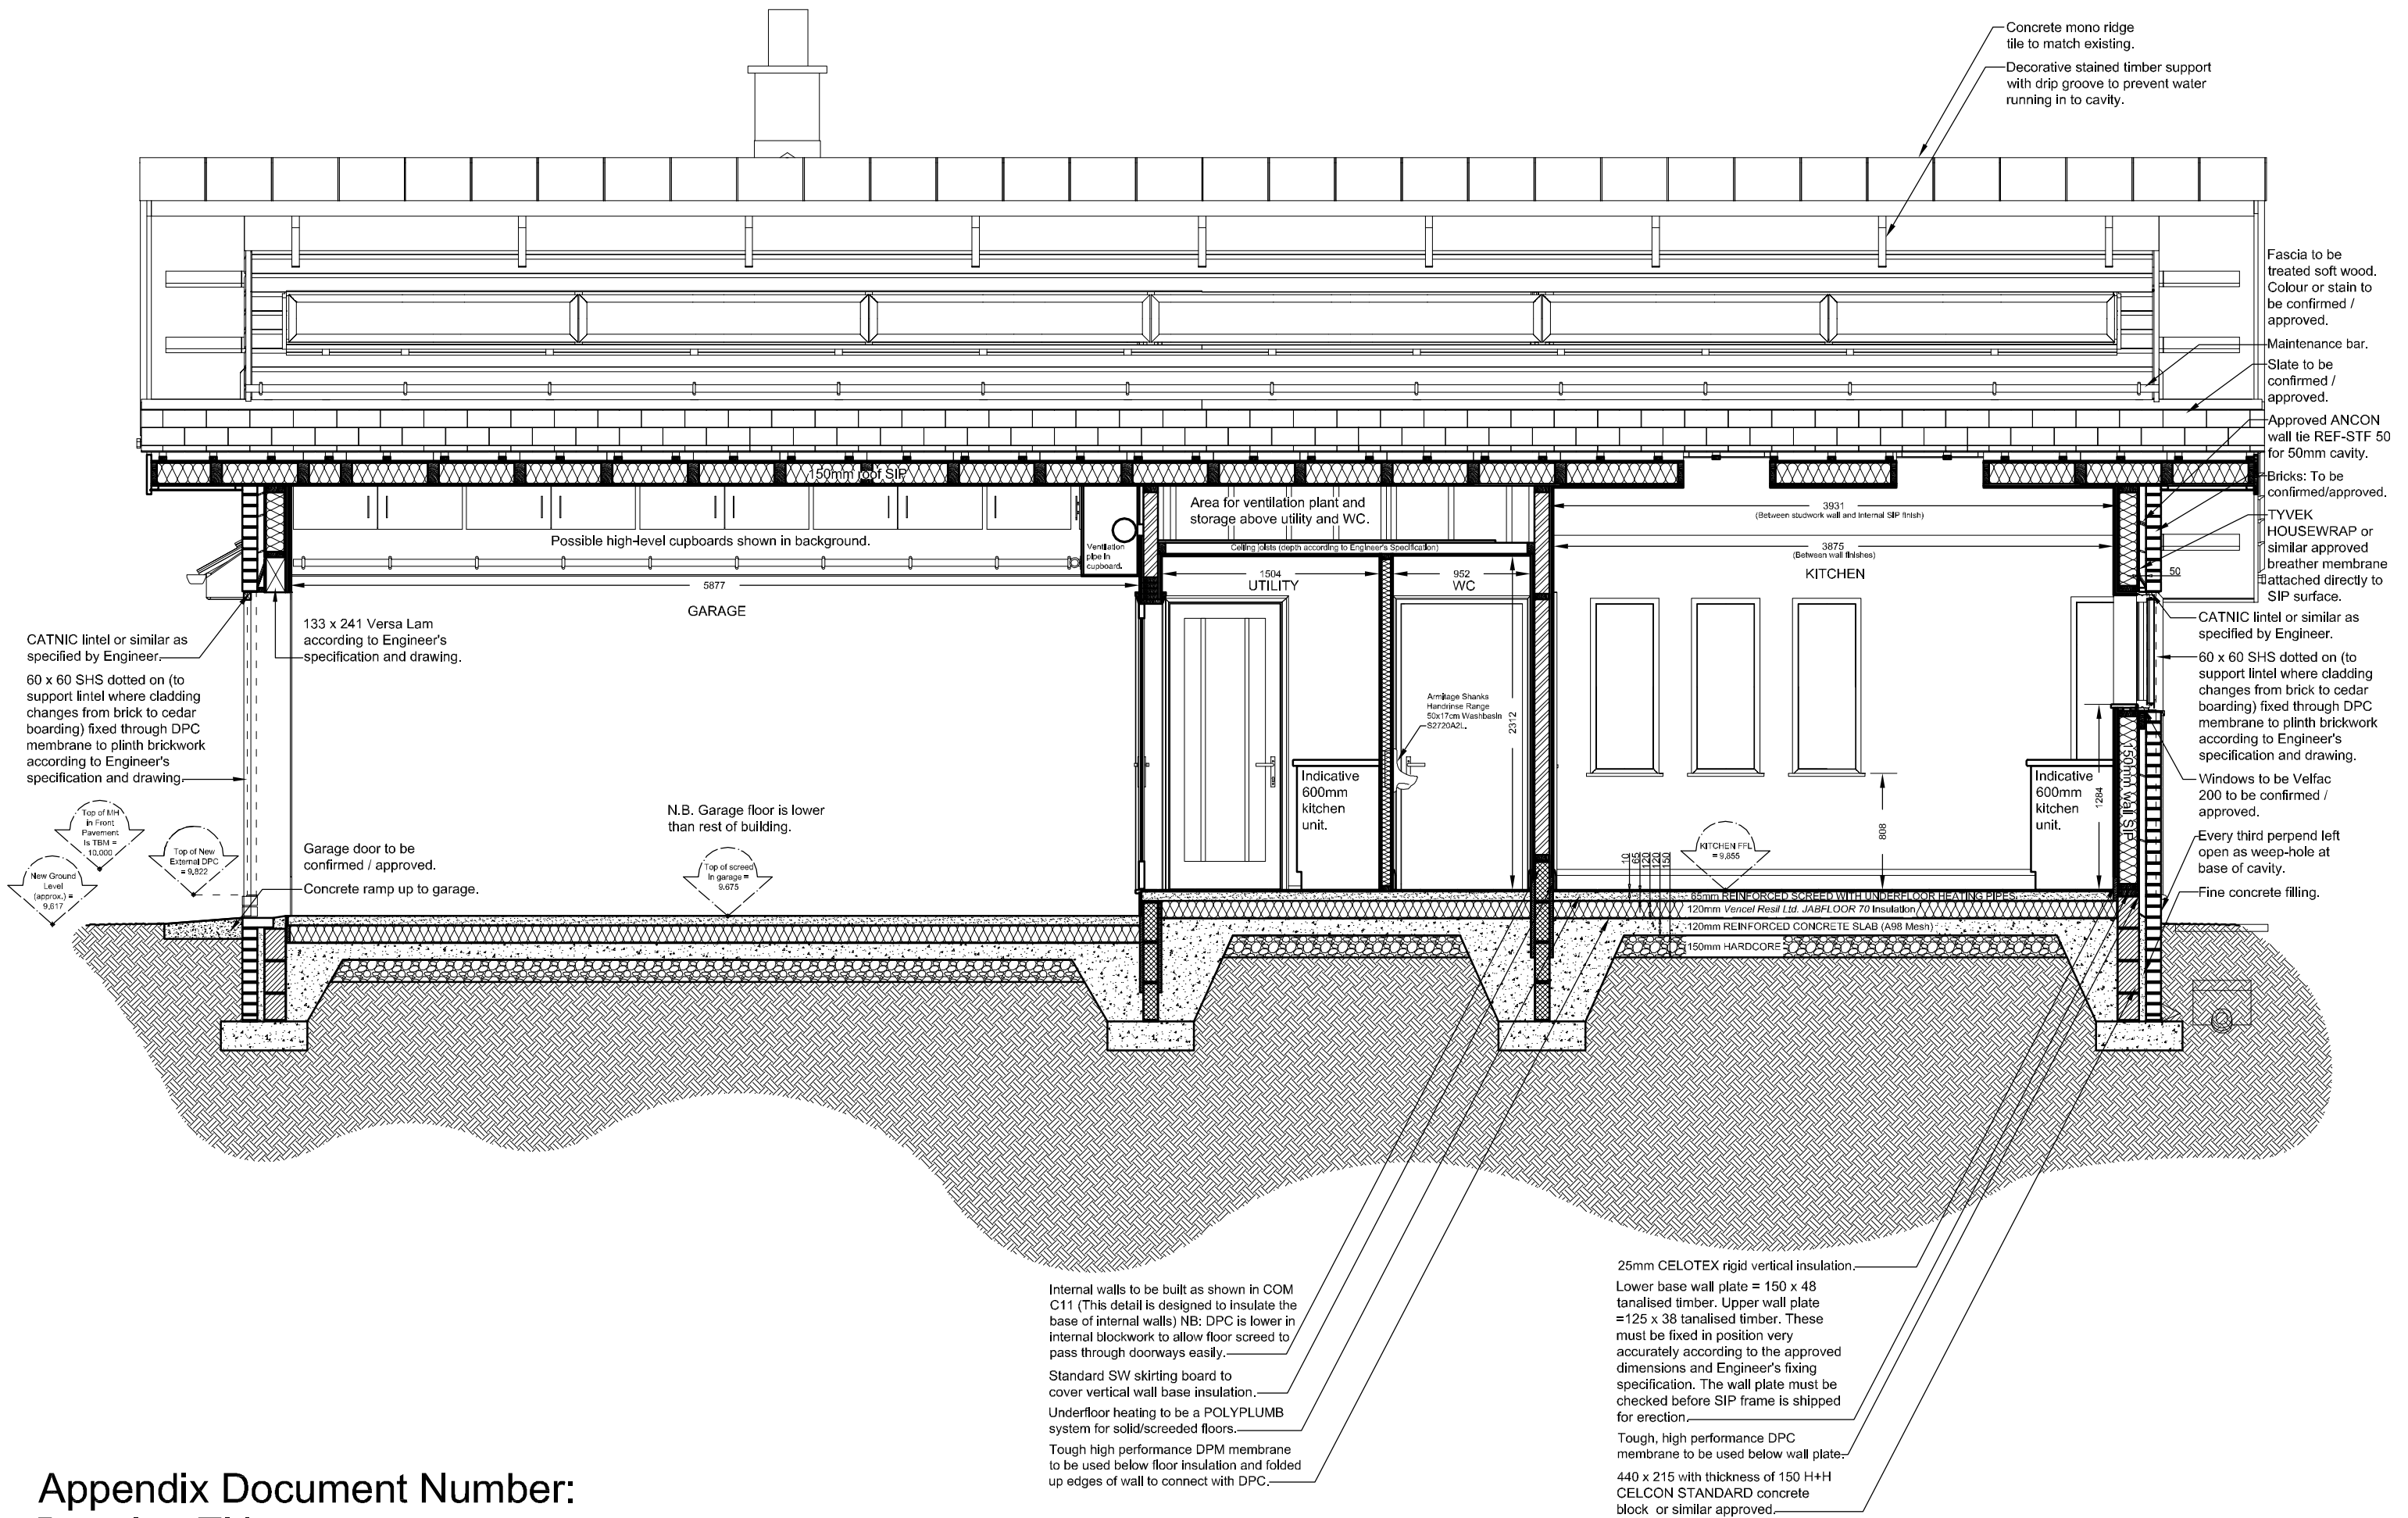

Appendix Document Number:
Drawing Title: SECTION EE THROUGH EAST KITCHEN EXTENSION
Drafted By: Robin Halford
Reduced From Original A1 Working Drawing