


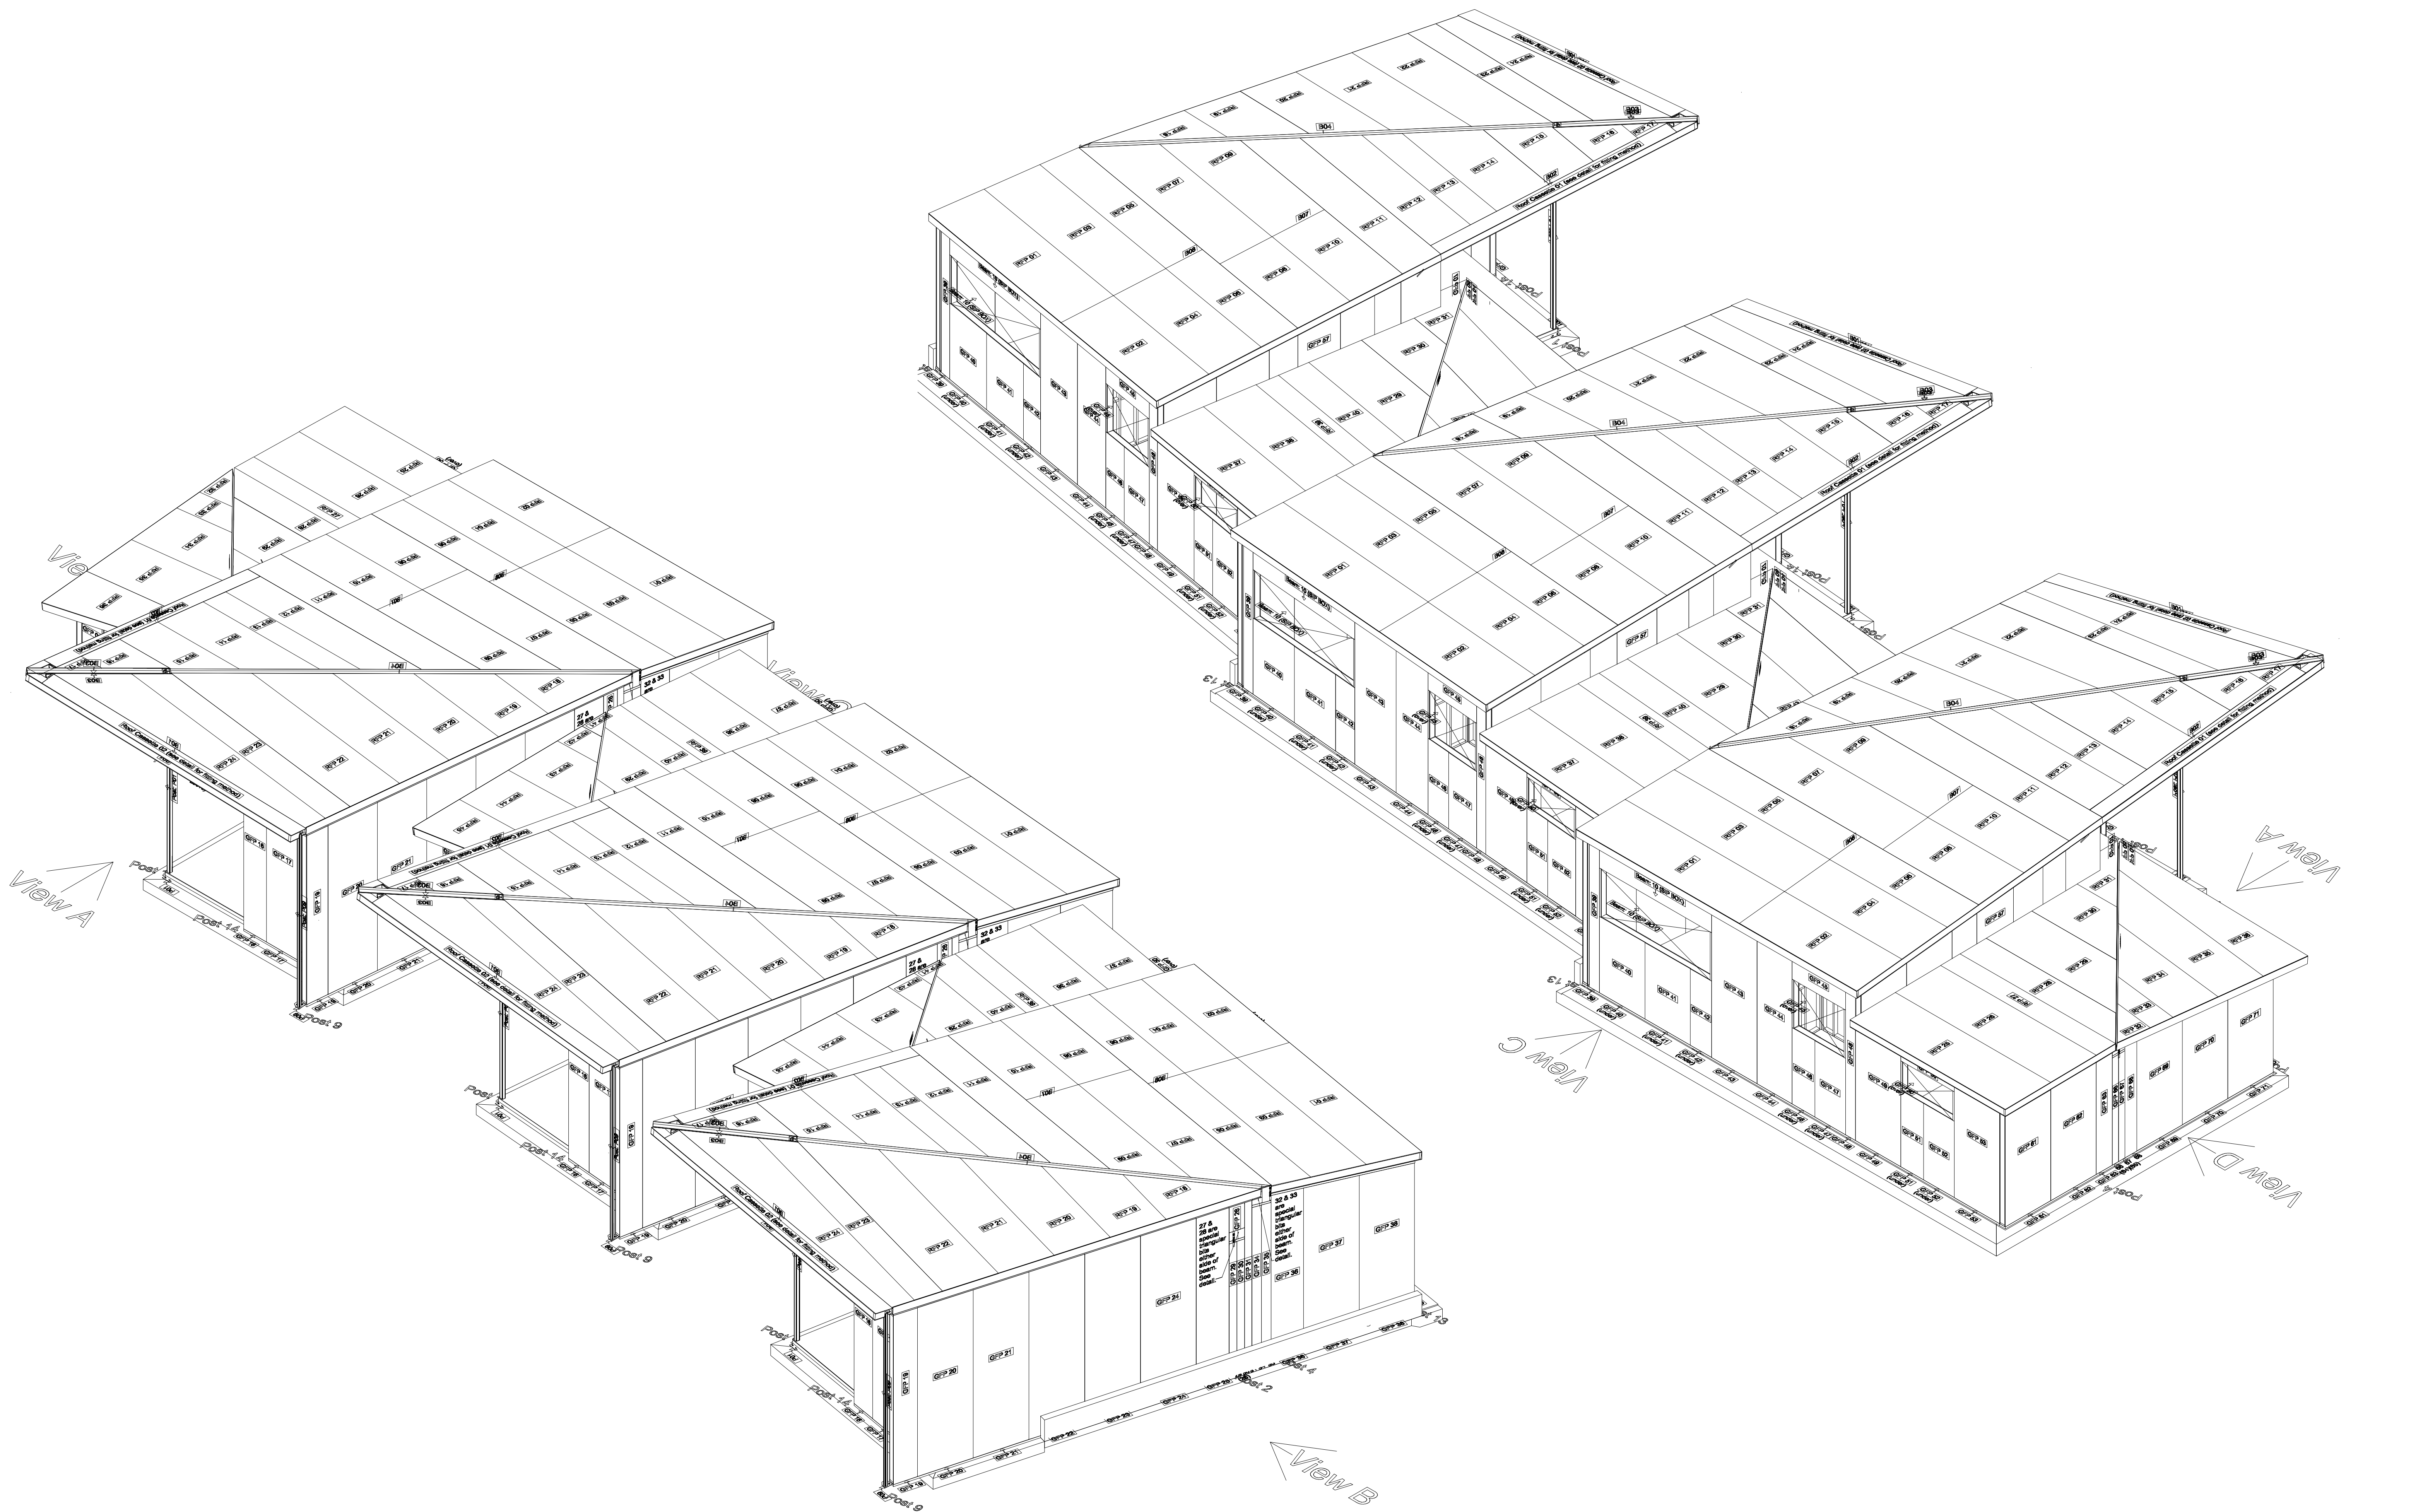

COLOUR CODED DRAWING. PRINT IN COLOUR. PLEASE DO NOT PHOTOCOPY.

All discrepancies are to be reported to the Consultant immediately.

- This drawing is to be read in conjunction with all related Architectural, Engineering, Specialist and Detail drawings and relevant information.

Note for site construction team leader: Please study these drawings along with all of the other project drawings before site work commences. Report any omissions, discrepancies or questions to SIPbuildUK straight away to avoid being delayed on site.

- All panels must be thoroughly glued and screwed into position.

- A suitable expanding glue such as that made by Apollo Adhesives or similar must be used.

- Panels should be screwed not nailed. A screw gun can be used for efficiency.

- Ensure that an even bead of glue is applied to the relevant faces prior to fitting panels together. Remember: The glue bond is the building's strength.

© Edward Halford Ltd, 2012

Revision Schedule
[R00 07.04.13]

1. None

3D VIEWS OF LODGES 1 to 3

Scale N/A @ A1
Date 07.04.13

Dwg. No. RWH P26
Revision 00

Job No.

E260

Client SIPBuildUK
Job Title Railwaite Hall
Sandsend, Whitby

Edward Halford Ltd
69 Swaynes Lane, Cornberton
Cambridge, CB23 7EP
Tel: 01223 265311
Mob: 07885 832484
e-mail: ehalford@aol.com