


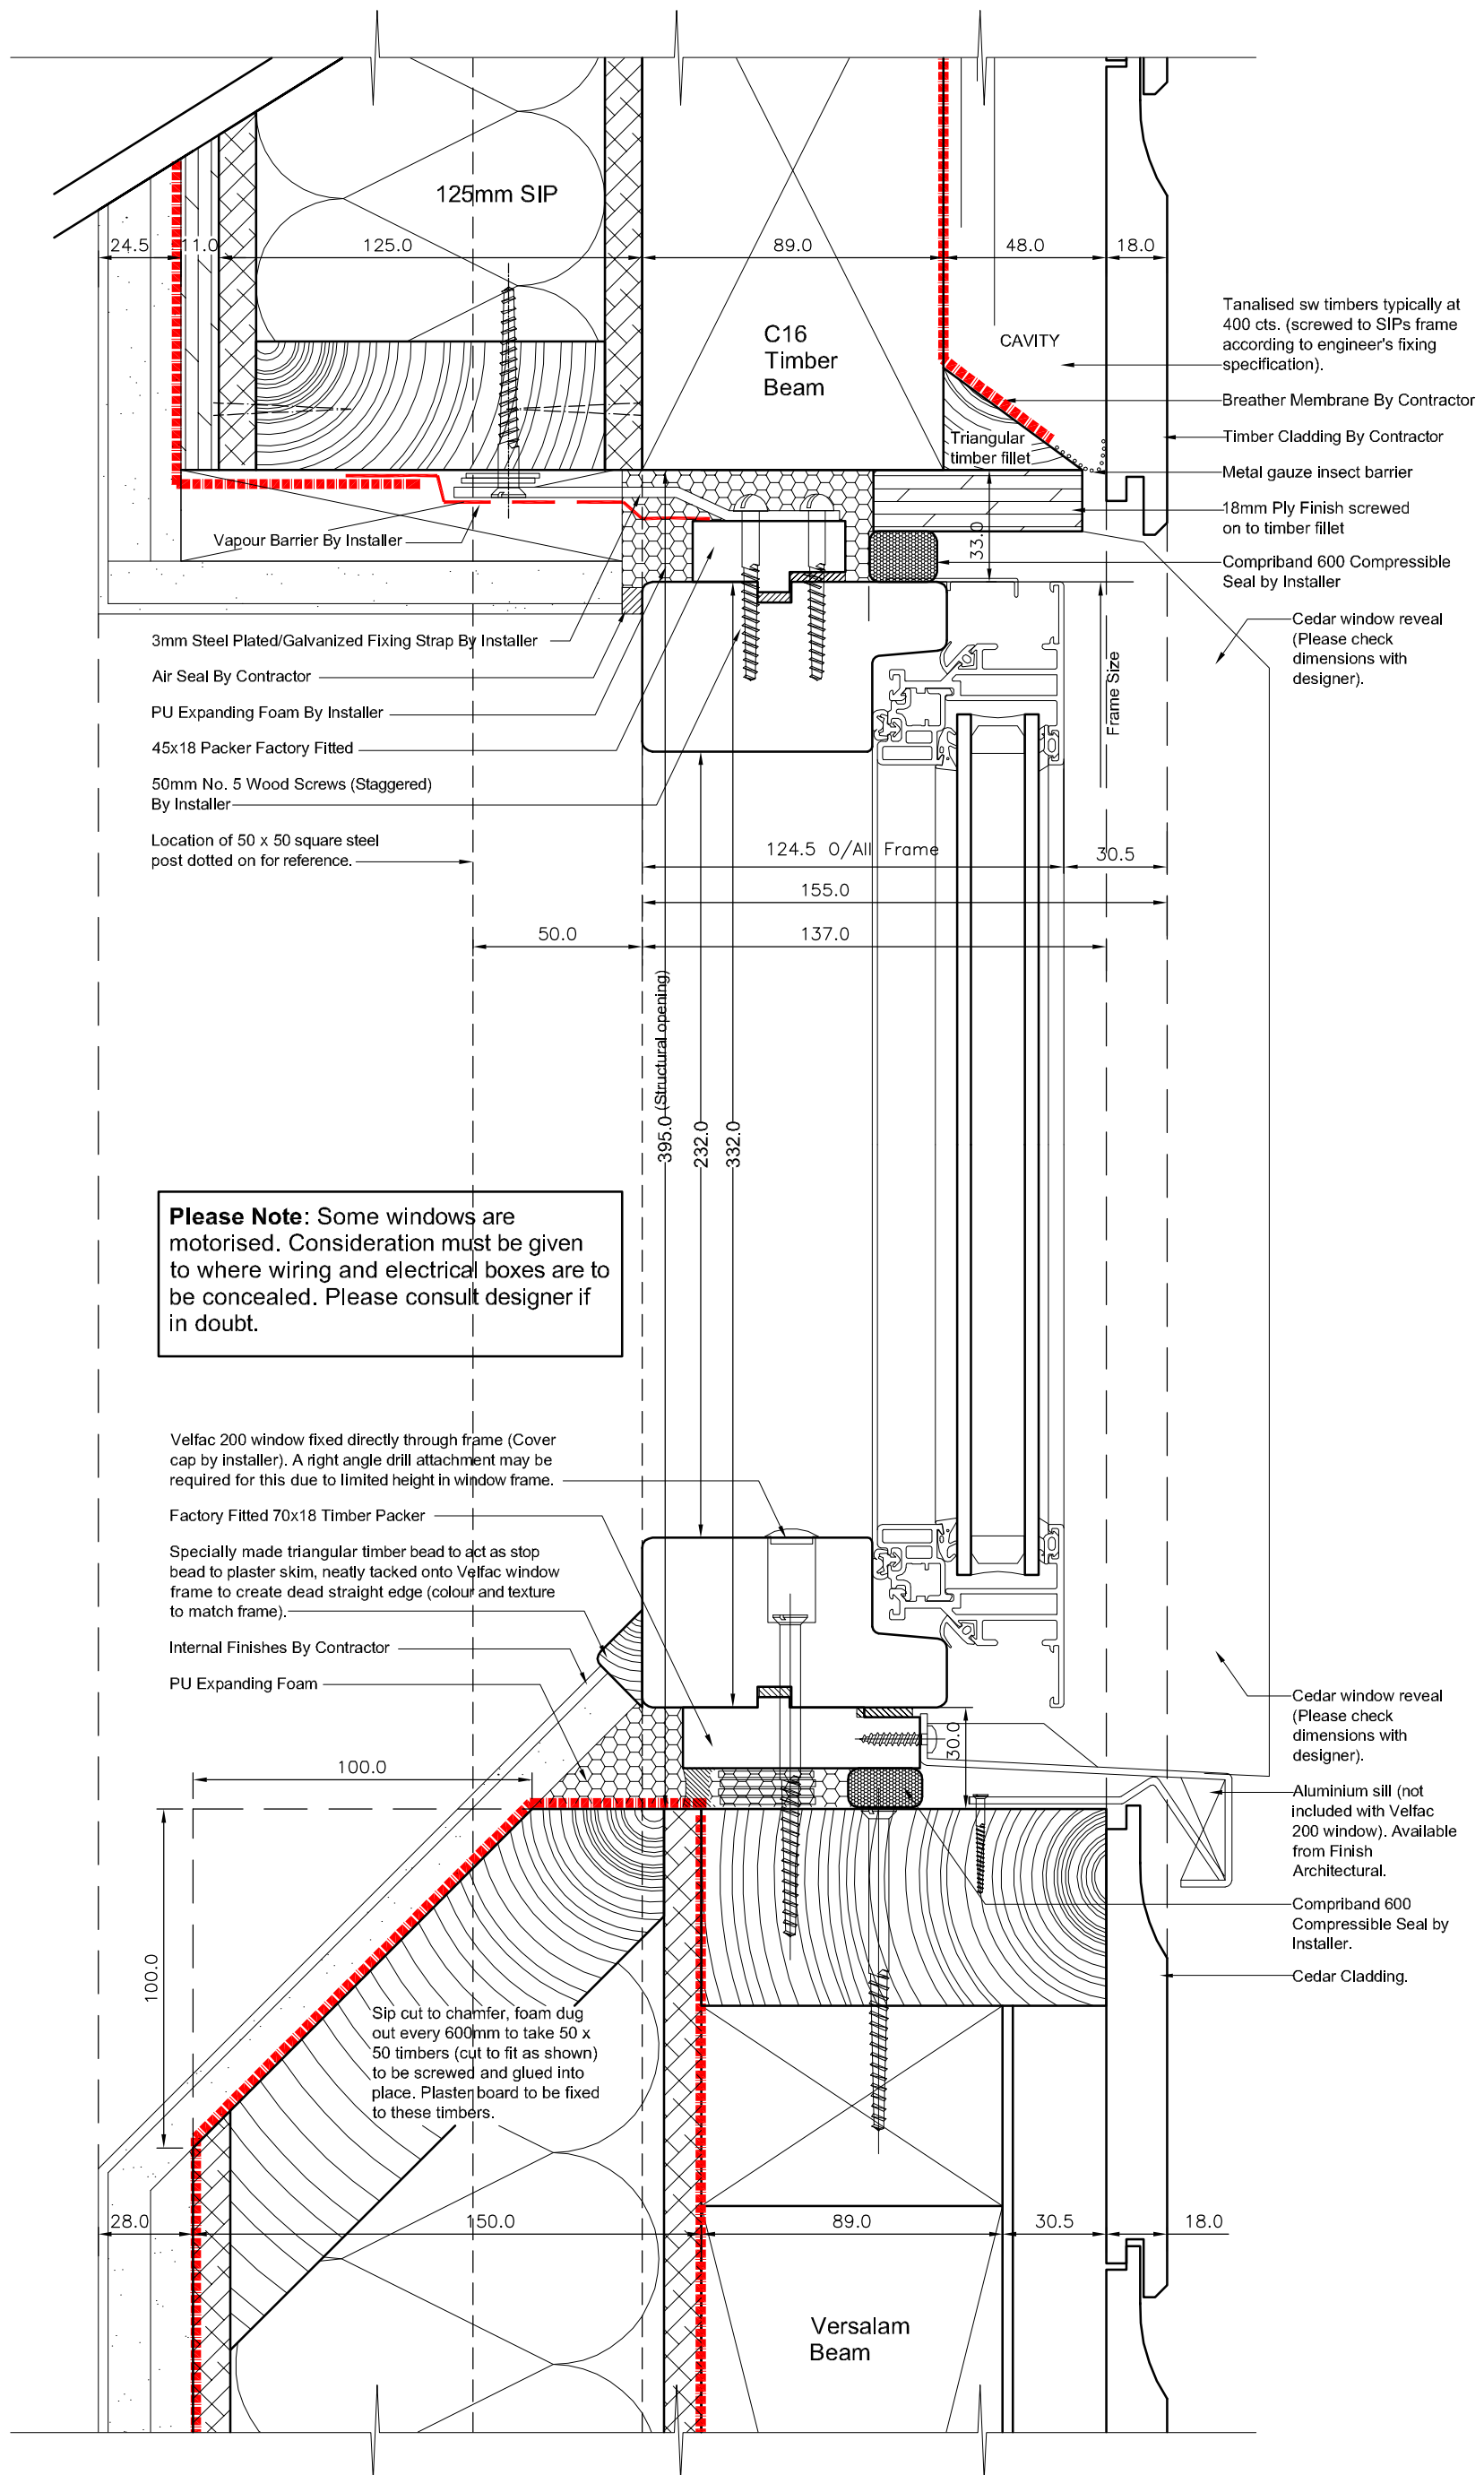

Appendix Document Number:  
Drawing Title: WINDOW DETAIL EXAMPLE TYPE W02  
Drafted By: Robin Halford  
Reduced From Original A1 Working Drawing