

Notes


This drawings to be read in conjunction with all other documents and specifications, and other consultants drawings.

All levels and dimensions must be checked on site and any discrepancies notified to the Architect immediately.

Drawings must not be scaled. Use figured dimensions only.

Shop drawings of manufactured items must be approved by the Architect before work is put in hand.

This drawing is Copyright.

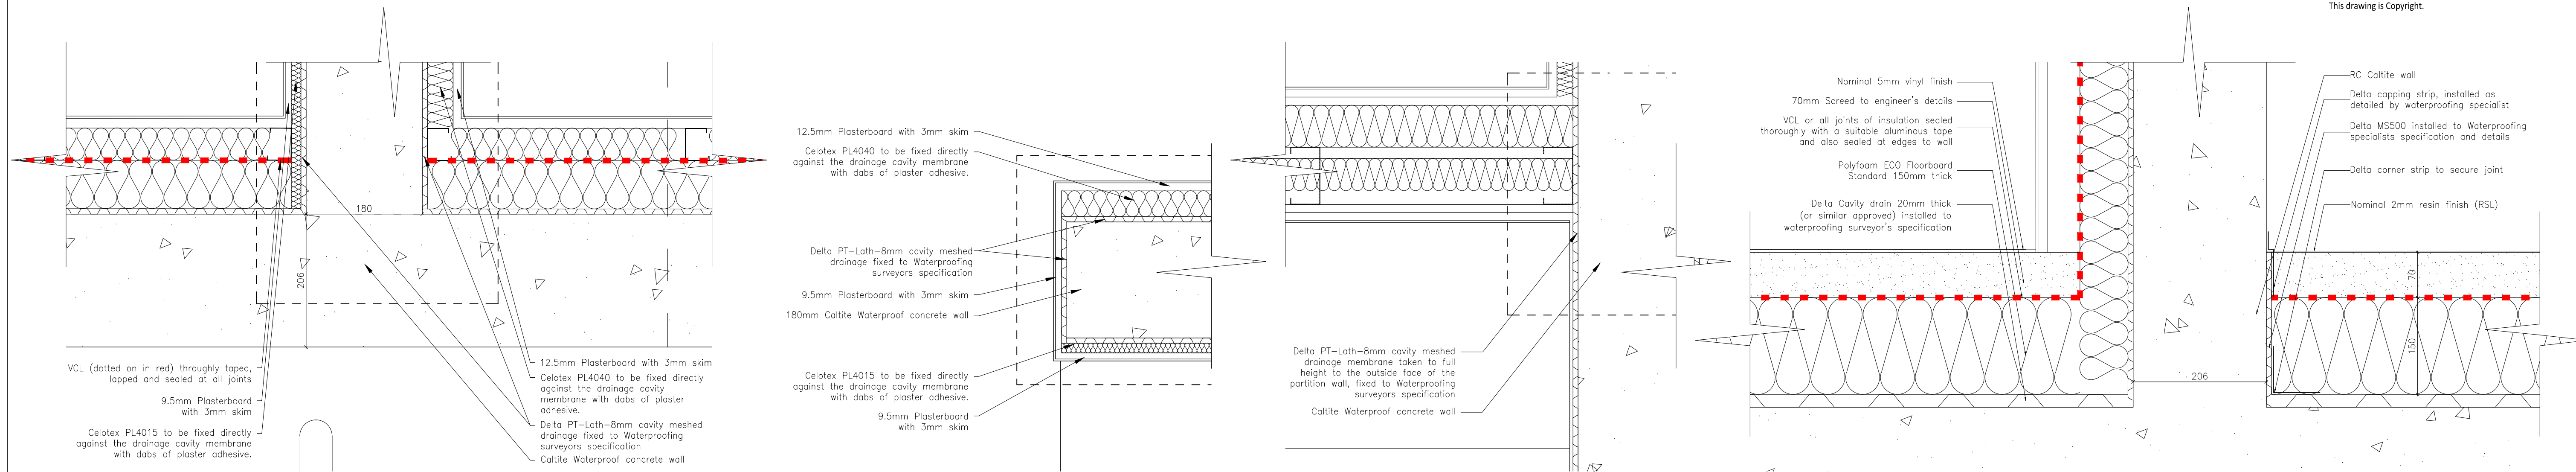


E Detail (Plan)
Scale 1:5

F Detail (Plan)
Scale 1:5

G Detail (Plan)
Scale 1:5

H Detail
Scale 1:5

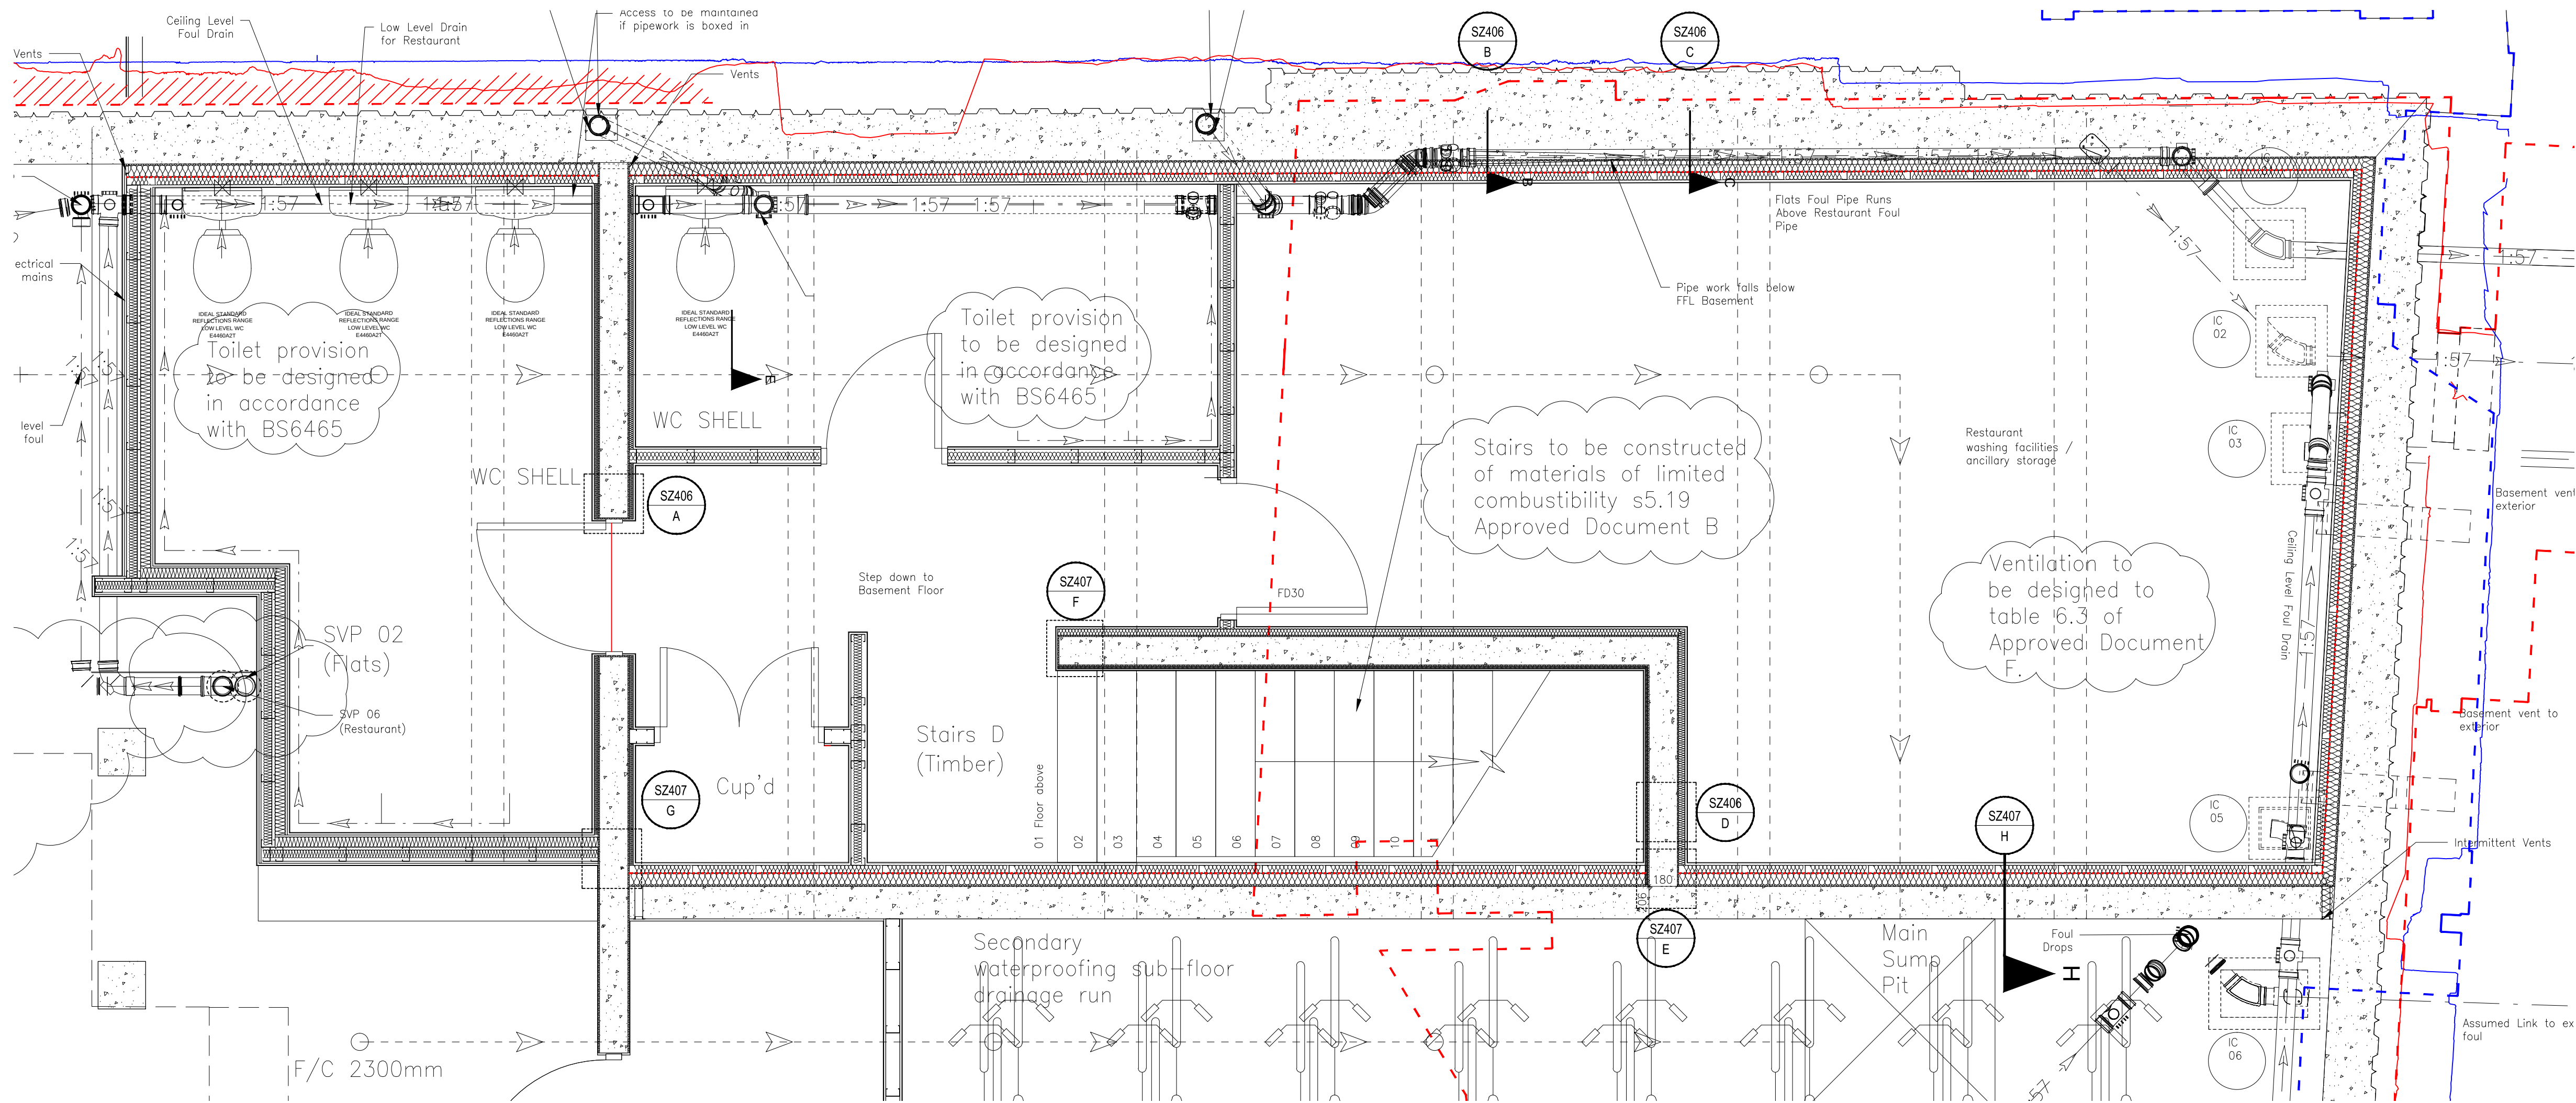

Note: Drainage runs shown on this drawing are indicative only

- Basement Plan
Scale 1:25

A 26.04.2017 Details G & H added, Plan Updated

revisions	
SCALE 1:5	0 0.05 0.1 0.25m
SCALE 1:25	0 0.5 1.0

CONSTRUCTION

drawn
A1 MS 13.03.2017